


Green Future: DM-1
Exterior Wall Drainage Plane

Note: The detail example below is provided courtesy of the June 2002 Professional Builder online publication – found at <http://www.eeba.org/technology/andrews/PBConstruct0206.pdf>

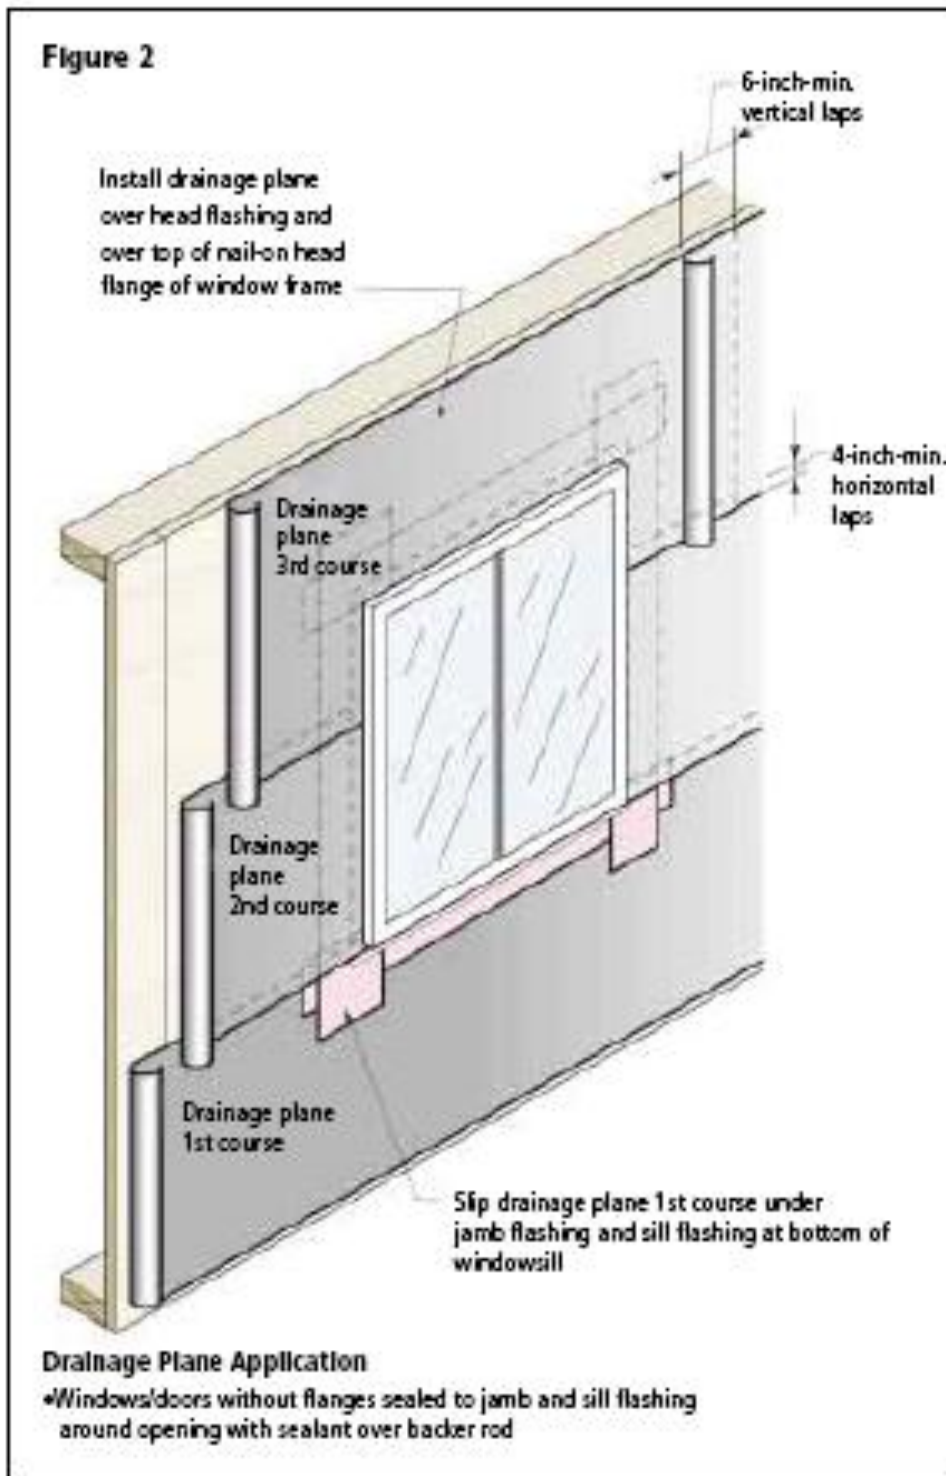

Layer everything to drain everything. Installing windows before installing the drainage plane helps prevent leakage.